
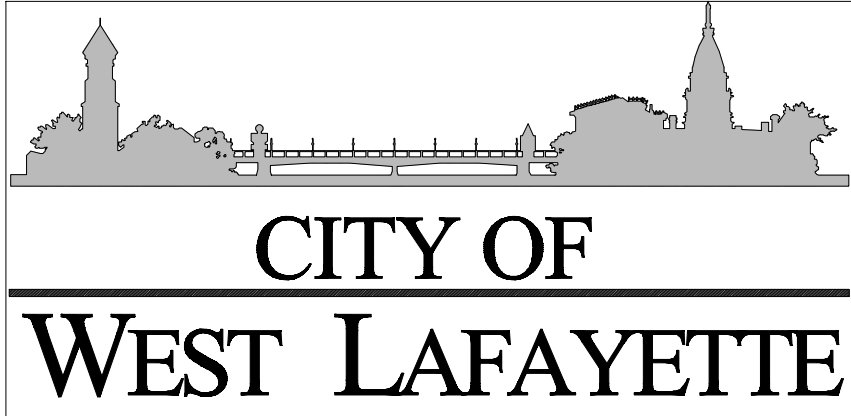
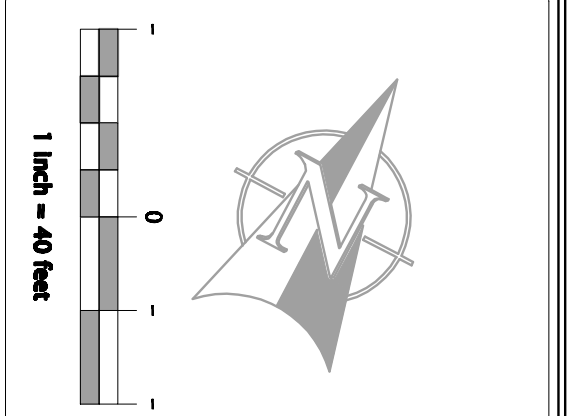


- NOTES:
1. ALL DRIVES HAVE 10'-0" RADII ON BOTH SIDES UNLESS OTHERWISE NOTED.
 2. NO WORK IS TO EXTEND BEYOND THE CITY RIGHT-OF-WAY AS INDICATED.
 3. ALL UNIVERSAL ACCESS RAMPS HAVE A 6'-0" OPENING AT THE CURB UNLESS OTHERWISE DIRECTED BY ENGINEER.
 4. ALL 2'x2' TRUNCATED DOME PLATES ON THE RAMPS ARE EAST JORDAN 7005 (OR APPROVED EQUIVALENT).
 5. UNLESS RIGHT-OF-WAY ALLOWS, ALL RAMPS SHALL HAVE CURB ON THE BACK. ENGINEER WILL INSTRUCT.

- LEGEND
- 1 REMOVE, DO NOT REPLACE
 - 2 MATCH EXISTING
 - 3 EAST JORDAN 2'x2' TRUNCATED DOME PLATES, 7005
 - 4 1:12 SLOPE MAX.

- TREE SCHEDULE
- A - SWEET GUM - PROTECT
 - B - SWEET GUM - PROTECT
 - C - NORWAY MAPLE - REMOVE
 - D - NORWAY MAPLE - REMOVE
 - E - SILVER MAPLE - REMOVE
 - F - SILVER MAPLE - REMOVE
 - G - TULIP - PROTECT
 - H - TULIP - PROTECT
 - J - TULIP - PROTECT
 - K - PEACH - REMOVE
 - L - PEACH - REMOVE
 - M - SYCAMORE - PROTECT
 - N - SIBERIAN ELM - REMOVE
 - P - SIBERIAN ELM - REMOVE

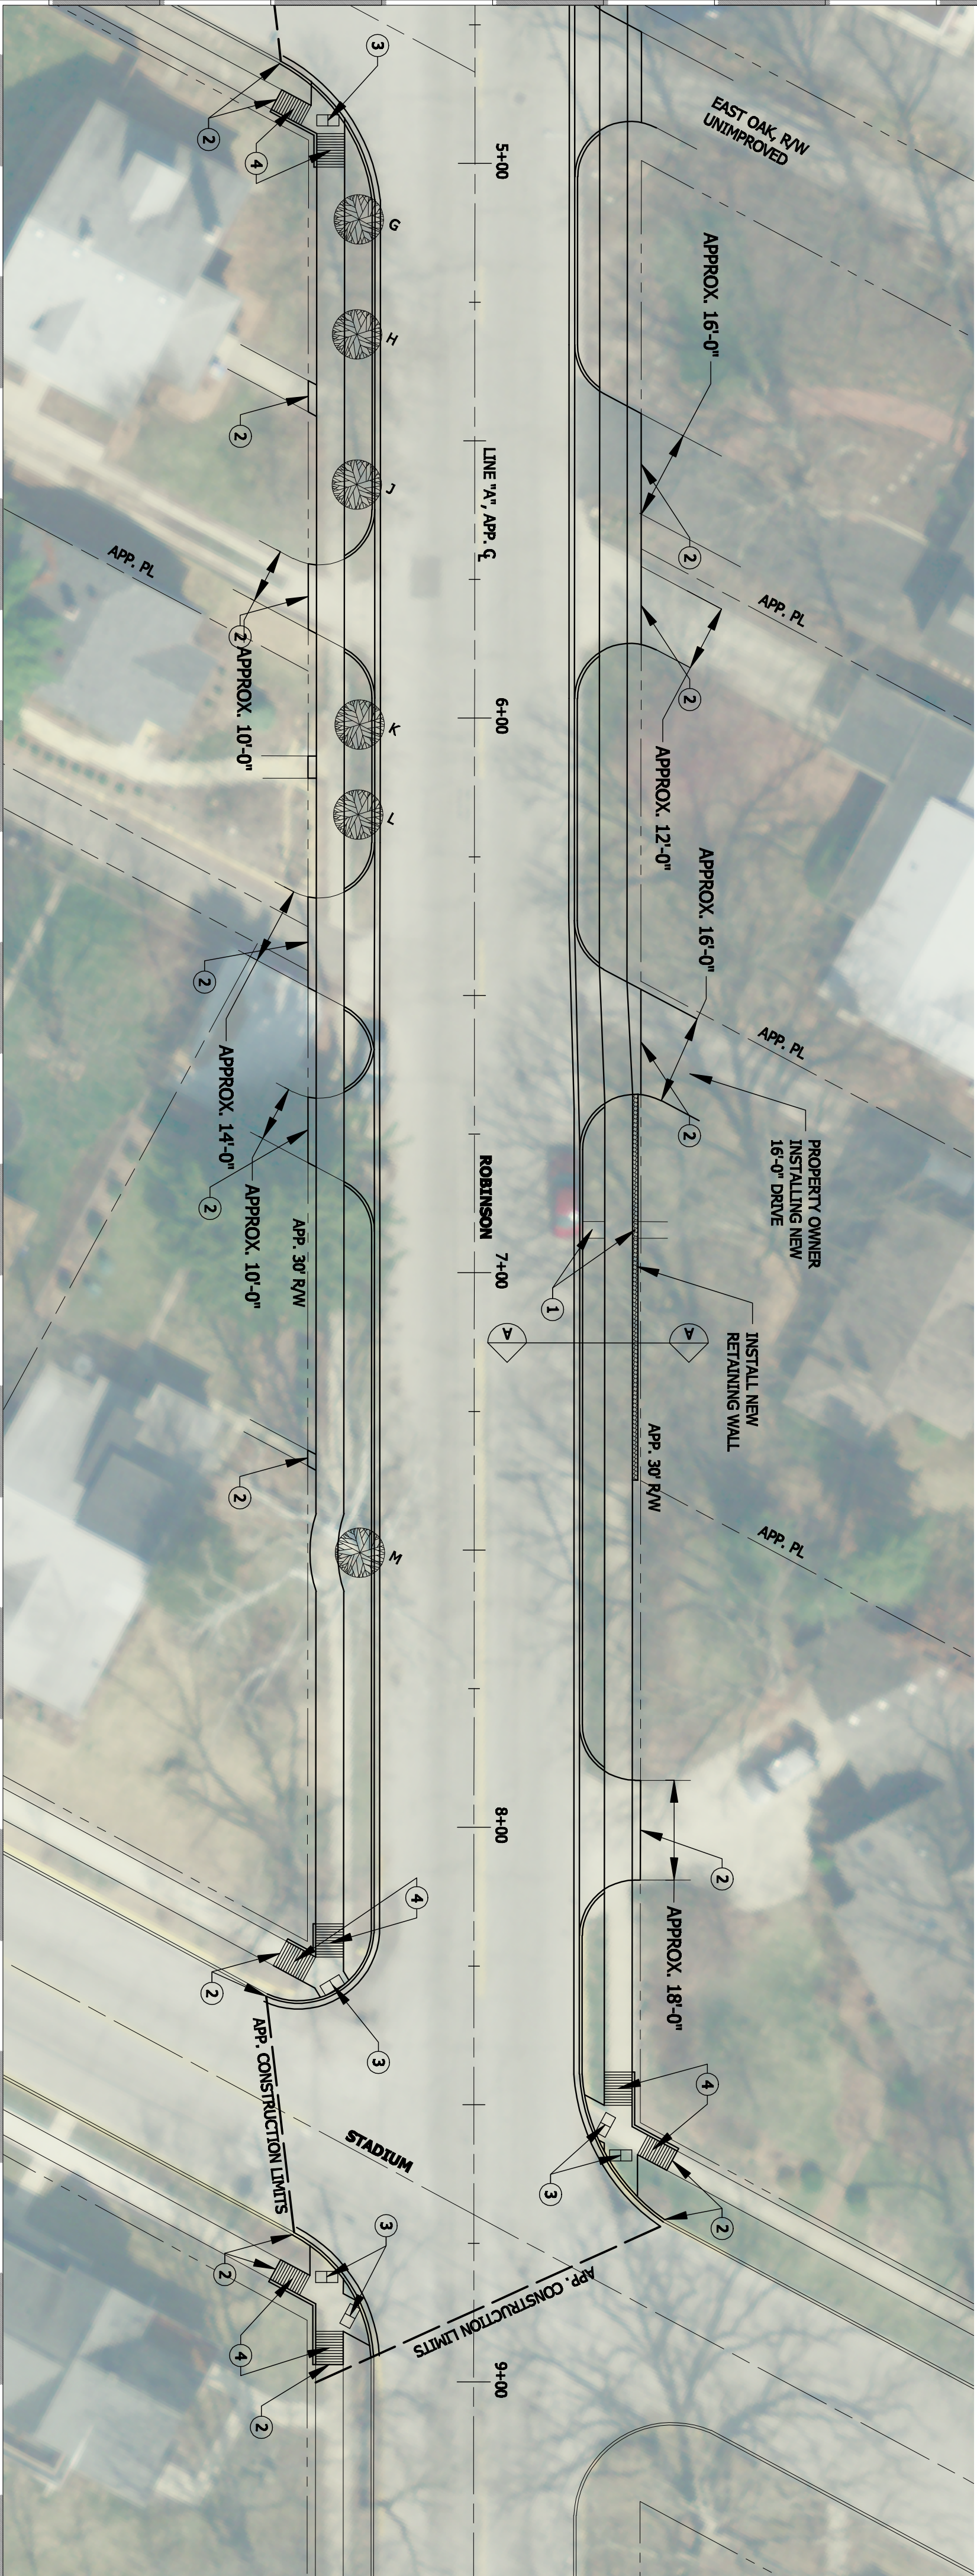

Office of the City Engineer
West Lafayette, Indiana 47906
P 765-775-5130
F 765-775-5249

2010 CDBG SIDEWALK PROJECT
ROBINSON STREET
DEHART TO STADIUM

CONSTRUCTION PLANS

DATE: _____

DATE: 04-26-2010
CHECKED BY: DMB
DRAWN BY: ELC

WL PROJECT NUMBER
10-001

PLAN NUMBER
C100

SHEET NUMBER X of X